



NOTES:


- 1 NORTH ELEVATION IS SIMILAR TO THE SOUTH ELEVATION.
- 2 SEE DETAIL 15/A3 FOR CONTROL JOINT AND EXP JT DETAILS.

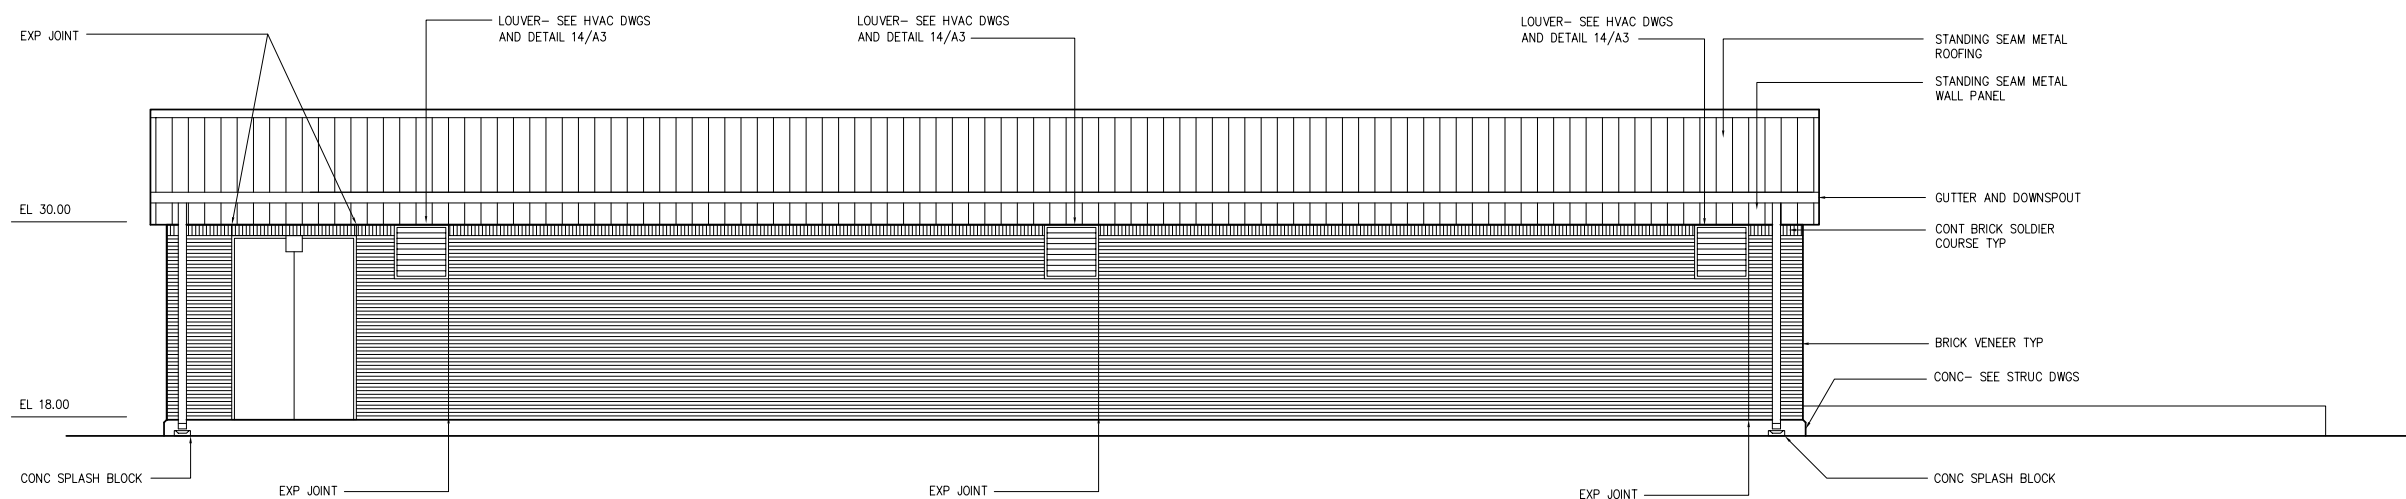

**SOUTH ELEVATION (NORTH ELEVATION SIM)**  
3/16"=1'-0"


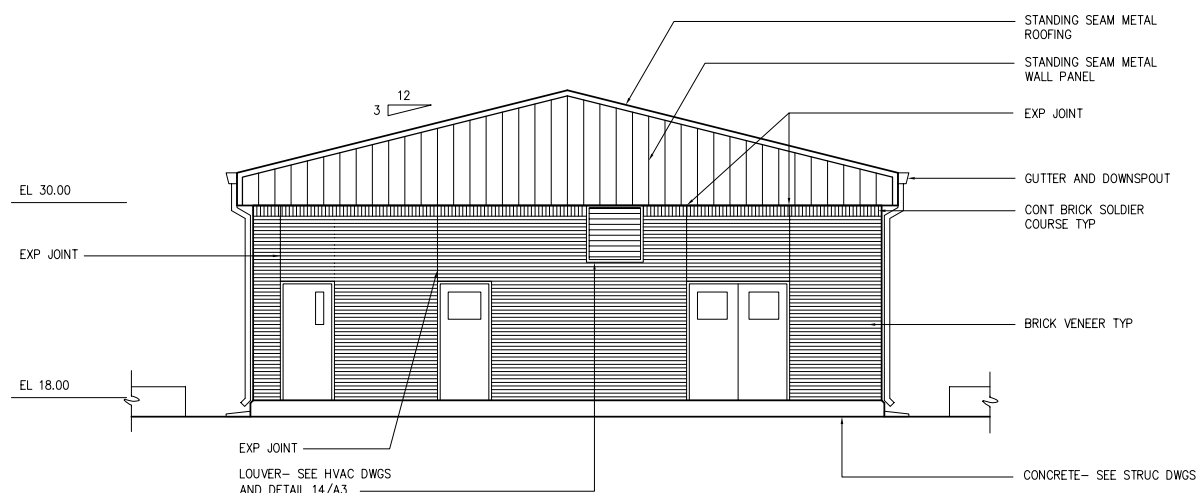


**WEST ELEVATION**  
3/16"=1'-0"

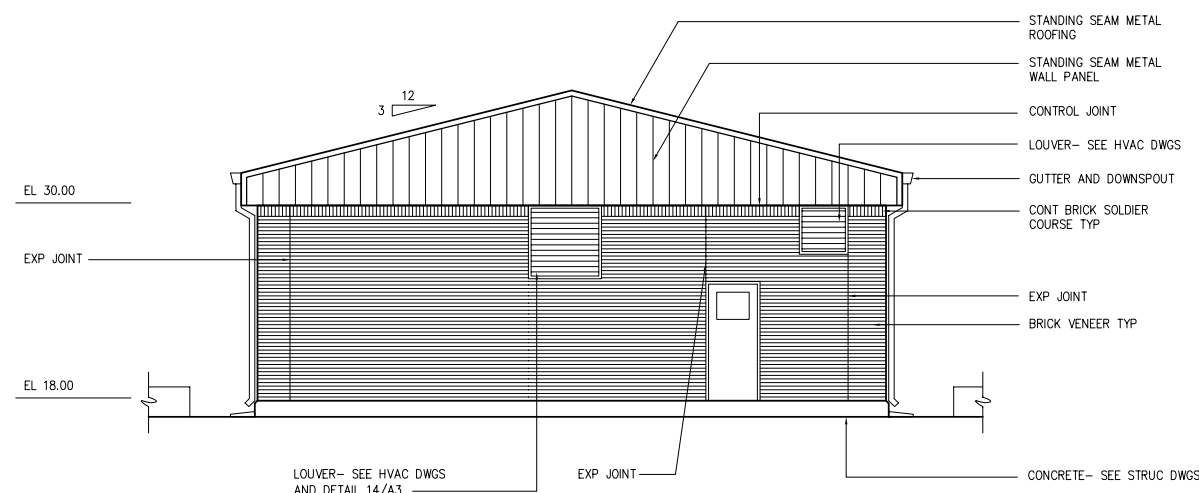

**EAST ELEVATION**  
3/16"=1'-0"

DESIGNED	WHR		
DRAWN	BTE		
CHECKED			
PROJ. ENGR.	ALS		
NO.	DATE	BY	APPROVED
2	CONSTRUCTION	10/03	
1	REGULATORY APPROVAL	10/03	
	ISSUED FOR		

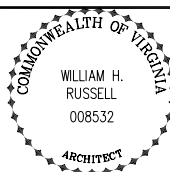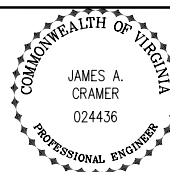

**HAZEN AND SAWYER**  
Environmental Engineers & Scientists  
4011 WestChase Blvd, Raleigh, North Carolina 27607

HAMPTON ROADS SANITATION DISTRICT  
VIRGINIA BEACH, VIRGINIA  
CHESAPEAKE-ELIZABETH TREATMENT  
PLANT IMPROVEMENTS - PHASE 1

RAS PUMP STATION NO. 1  
ARCHITECTURAL  
ELEVATIONS

THE SCALE BAR  
SHOWN BELOW  
MEASURES ONE  
INCH LONG ON  
THE ORIGINAL  
DRAWING.

DATE	OCTOBER 2003
H & S JOB NUMBER	30653
CONTRACT NUMBER	
DRAWING NUMBER	A551
SHEET 164 OF 306	

ISSUED FOR BIDDING